



PLANTA POZO 15
ESCALA: 1:450 COTAS: m

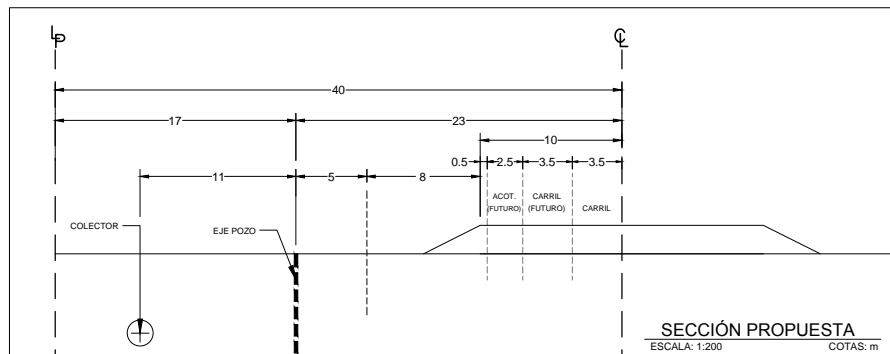

SECCIÓN PROPUESTA
ESCALA: 1:200 COTAS: m

CUADRO DE CONSTRUCCION POZO 15						
LADO EST	PV	RUMBO	DISTANCIA	V	COORDENADAS	
					Y	X
				31	3,527,986.8704	671,515.3171
31	32	N 16°33'21.71" W	97.695	32	3,528,080.5149	671,487.4788
32	33	S 73°26'38.29" W	22.000	33	3,528,074.2459	671,466.3906
33	30	S 16°33'22.20" E	97.695	30	3,527,980.6015	671,494.2292
30	31	N 73°26'38.29" E	22.000	31	3,527,986.8704	671,515.3171


SUPERFICIE = 2,149.296 m²

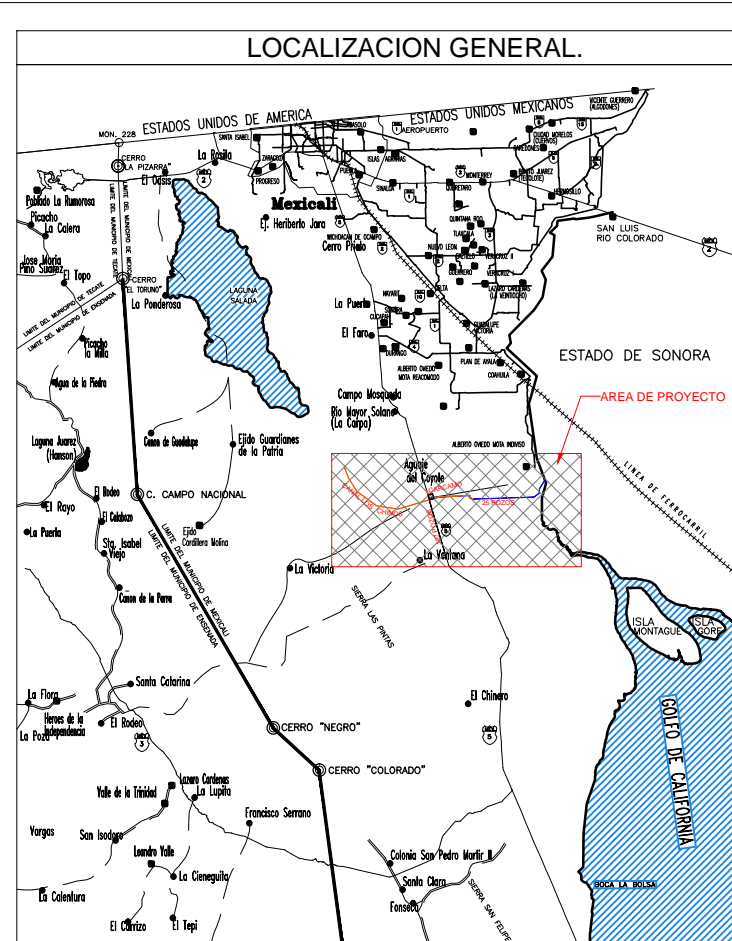

LOCALIZACION GENERAL.



LOCALIZACION REGIONAL

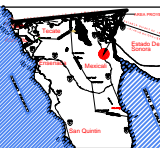

PROYECTO: POZO 15

REV.	FECHA	DESCRIPCION	DIB.	REV.	APR.
1	7/2025	PLANO P/ PERMISO DE POZO	RS	RV	PC

CONTENIDO:

POZO 15

FECHA: MARZO 2016 ESCALA: INDICADA
PLANO CLAVE: PROY-ST5-15

C. JUAN ROBERTO PÉREZ COSSIO DE LA TORRE
REPRESENTANTE LEGAL DE QUADRANT DOS DE
BAJA CALIFORNIA S. DE R.L. DE C.V.